


**PUBLIC WORKS**

*that works, proudly*




Cayman Islands


# MINISTRY OF COMERCE, PLANNING & INFRASTRUCTURE

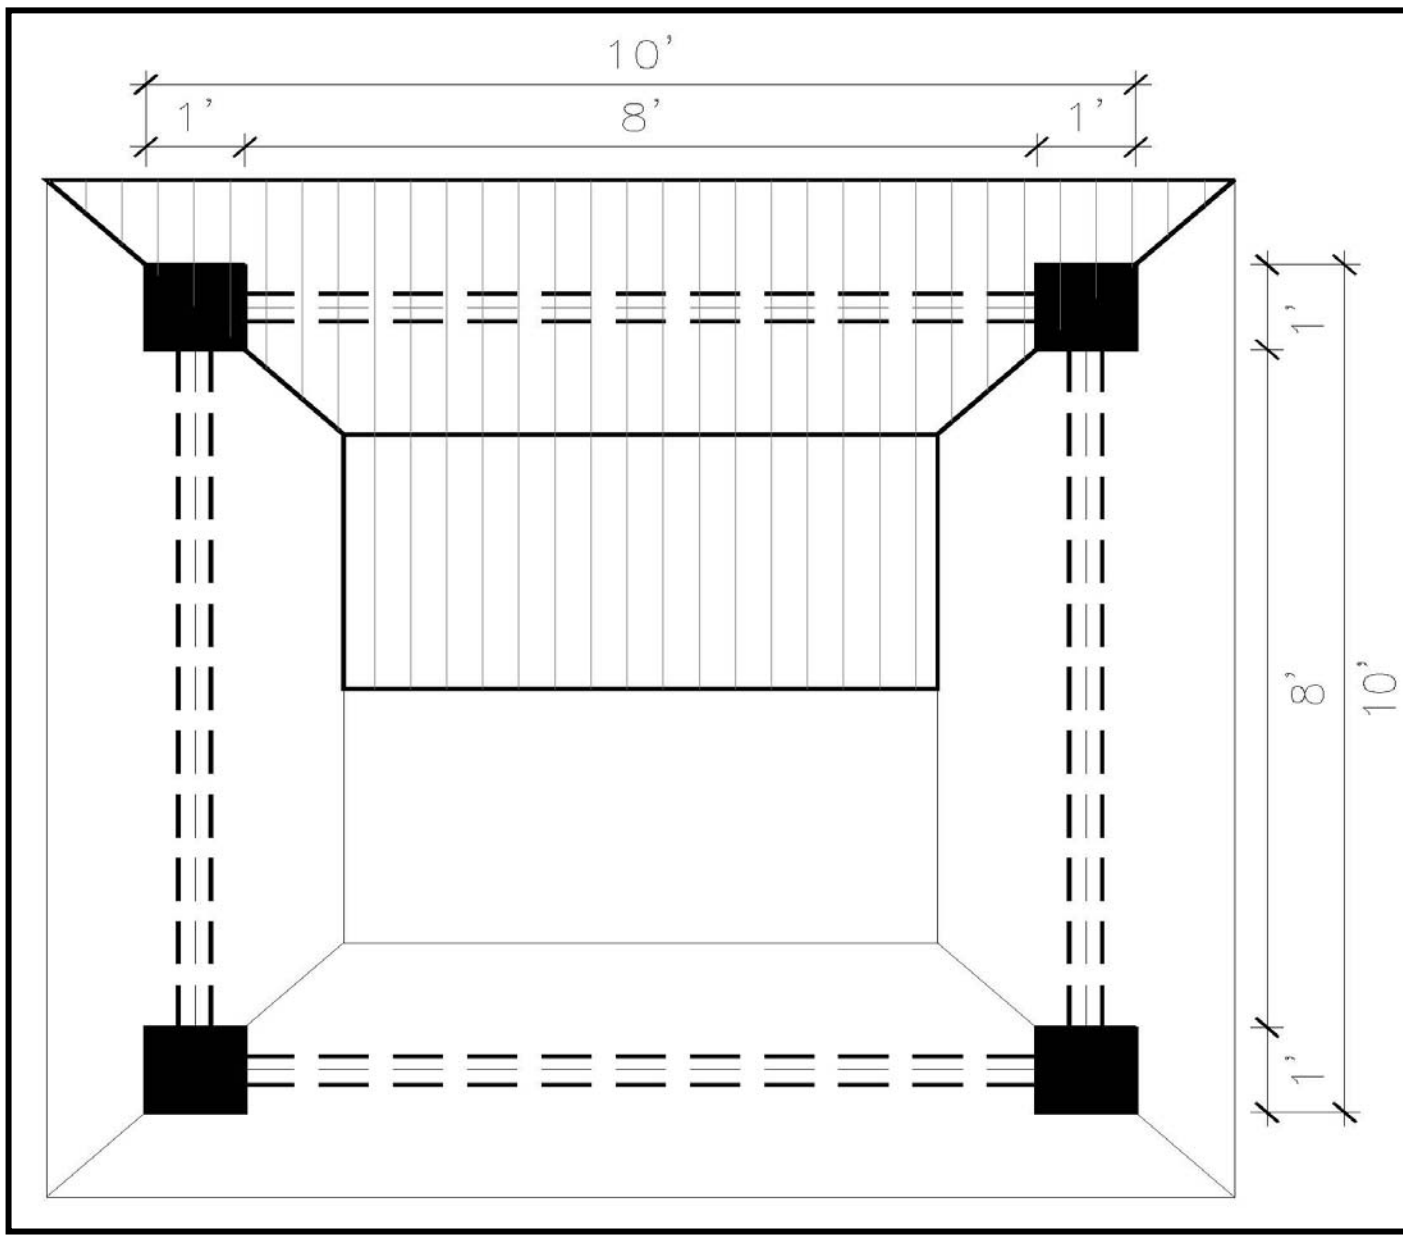

CABANA FLOOR LAYOUT

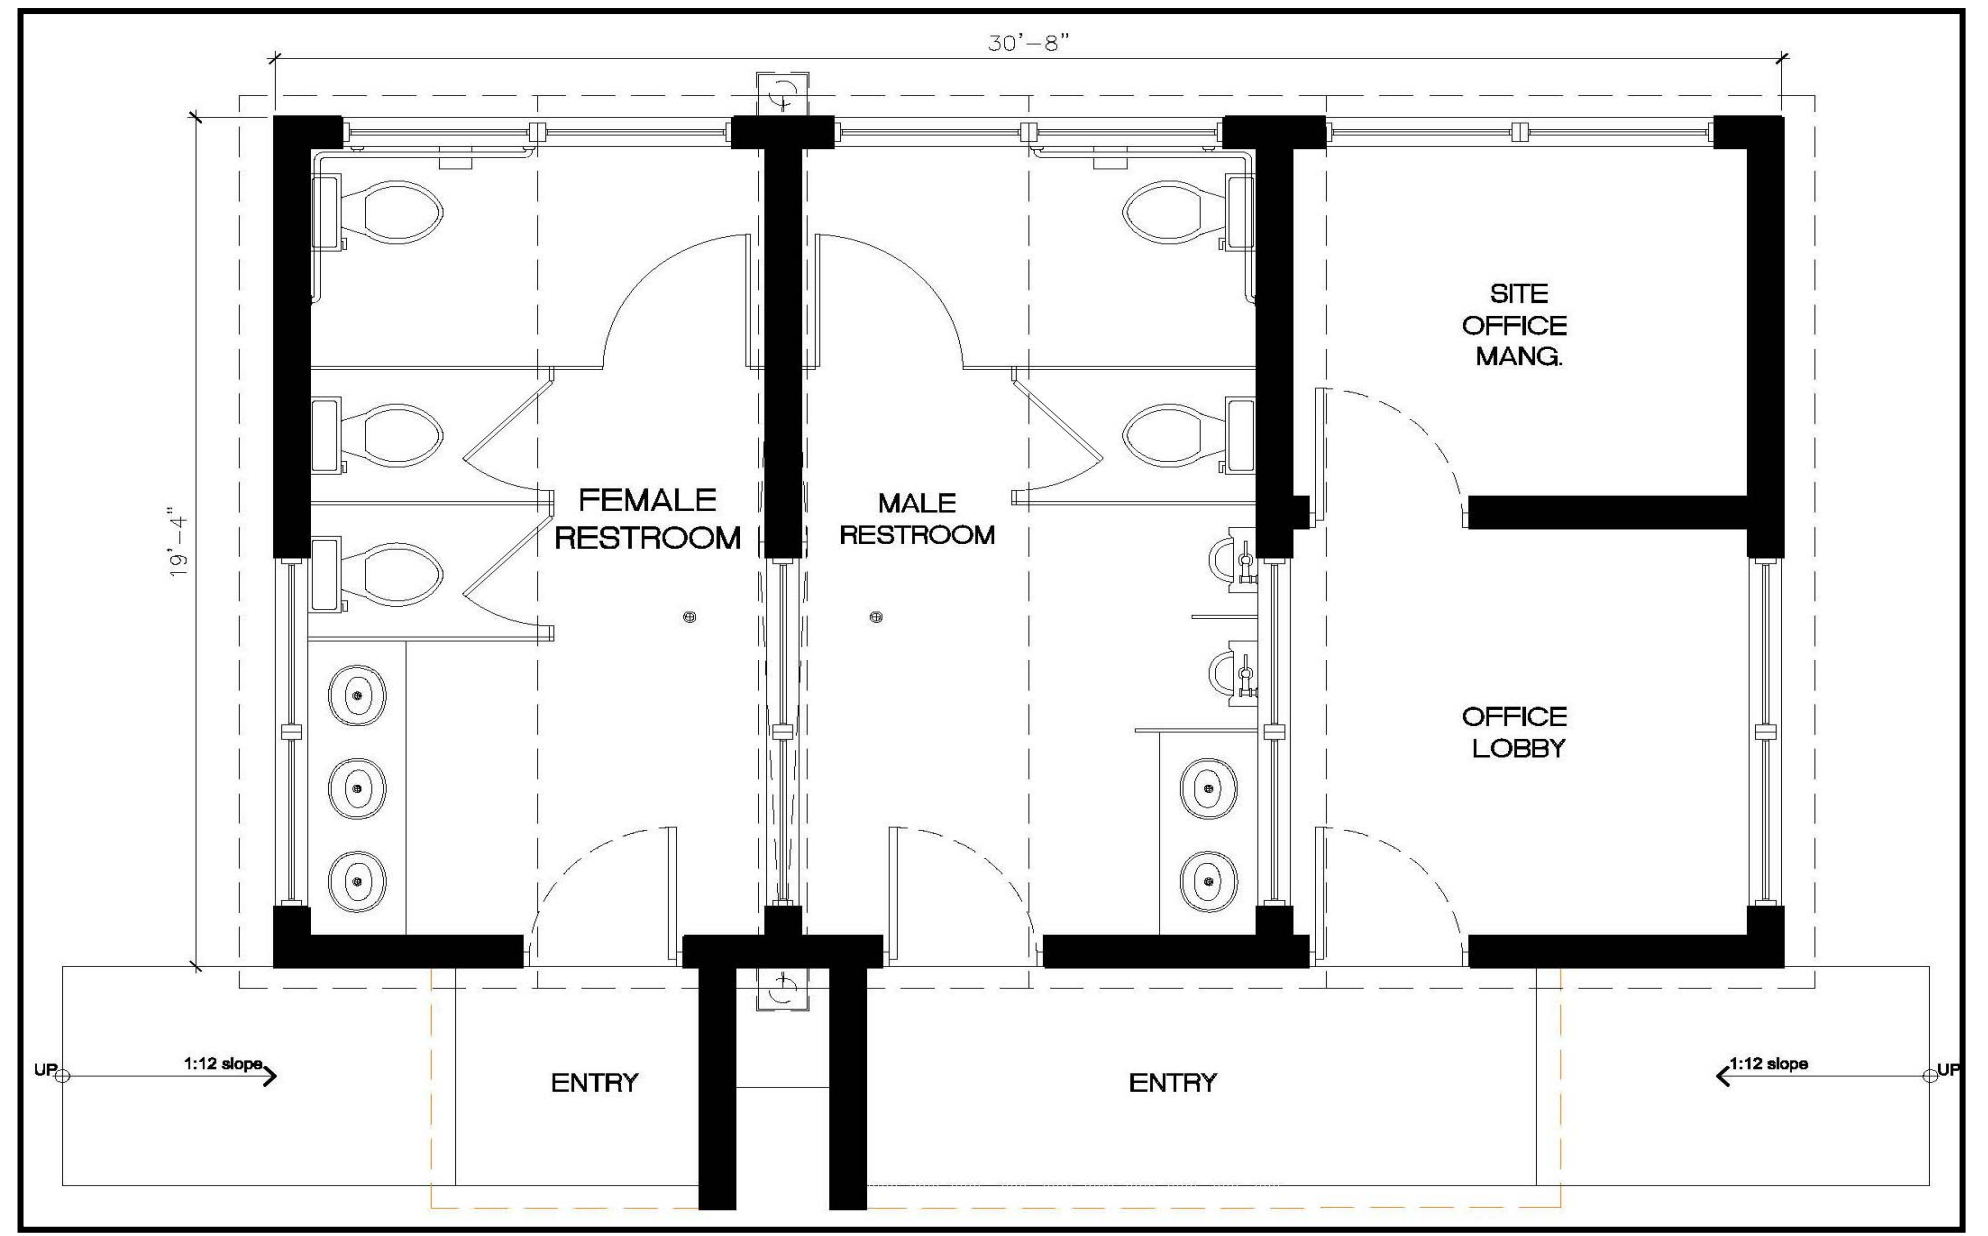

REST-RM & MANG FLOORLAYOUT

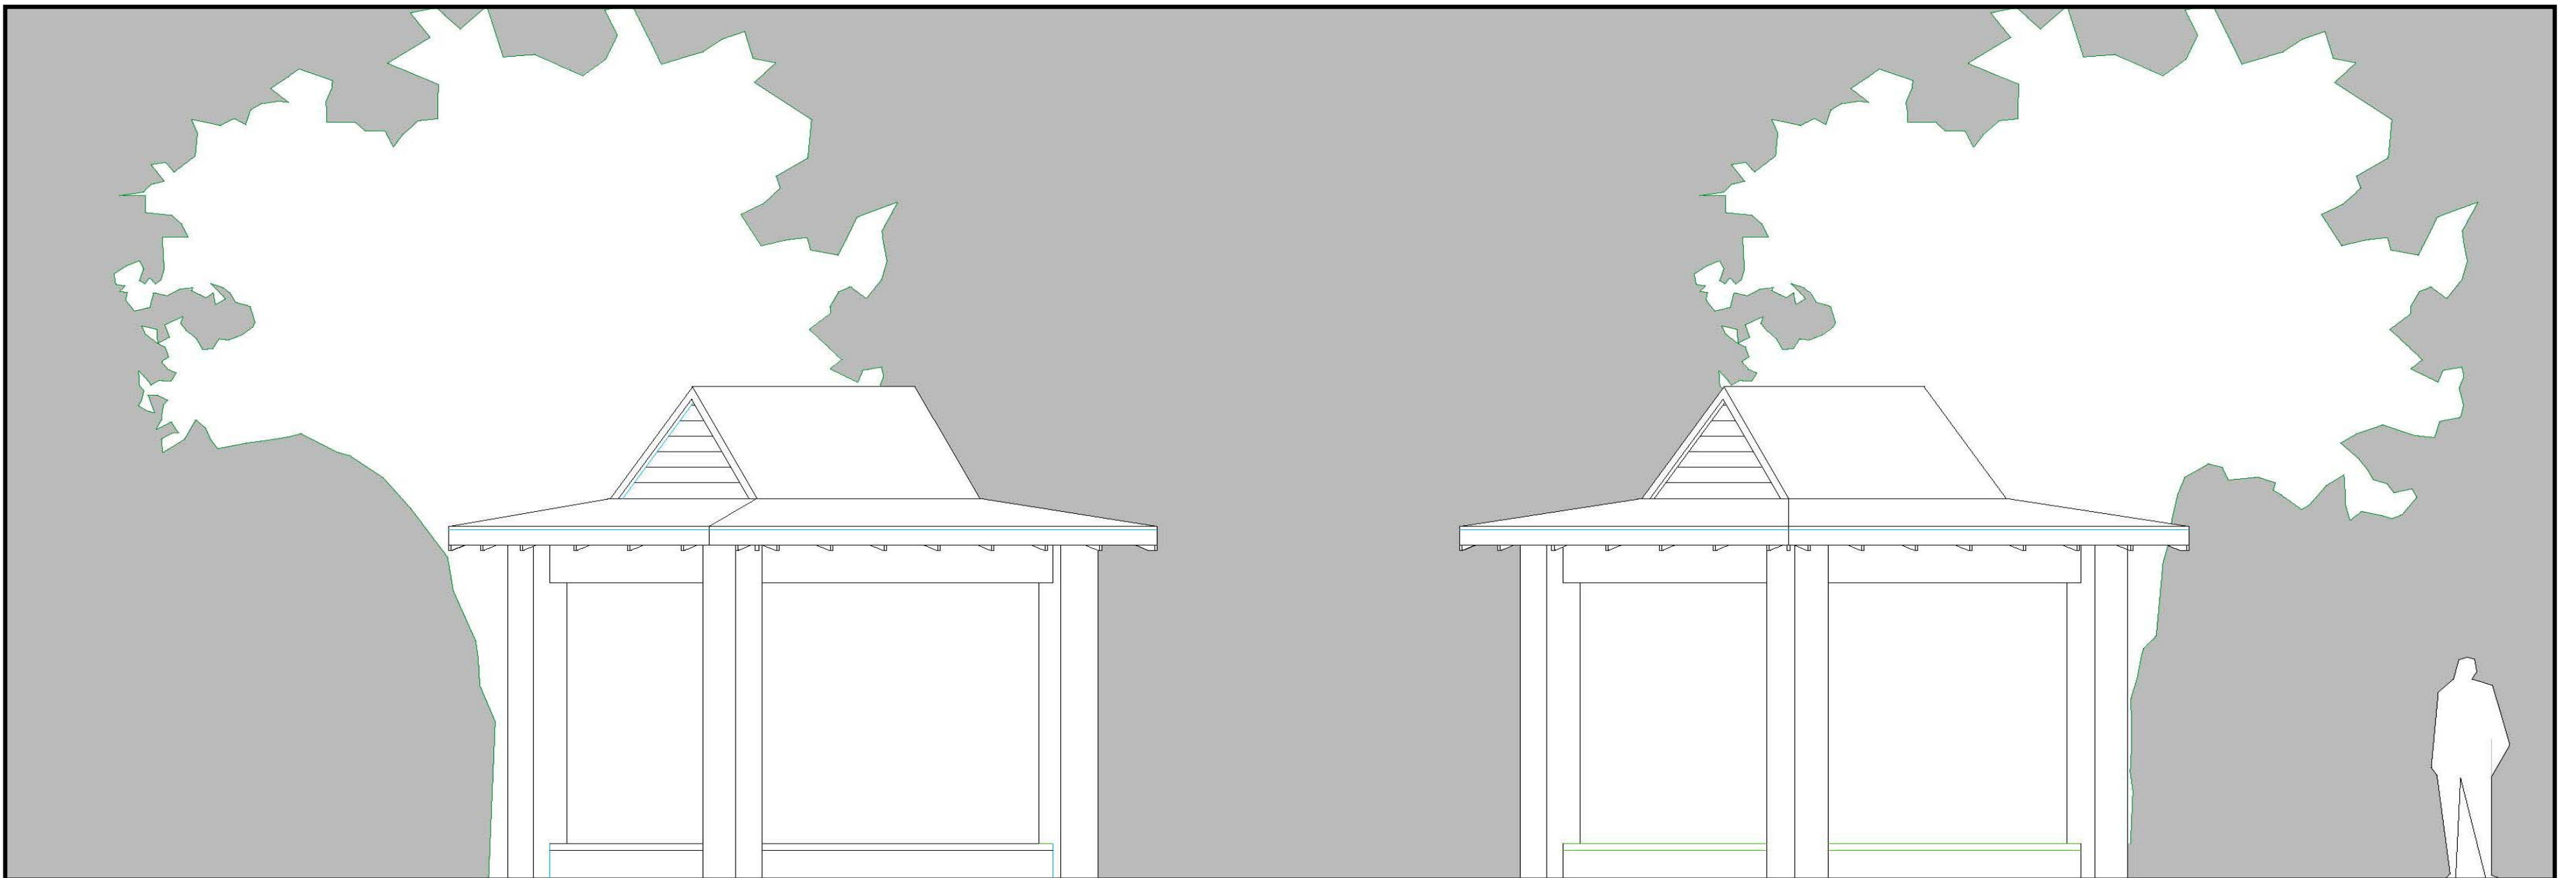

CABANA ELEVATION



REST-RM & MANG. OFFICE FRONT & SIDE ELEVATION

**SMITH COVE BARCADERE  
REDEVELOPMENT PROJECT**